


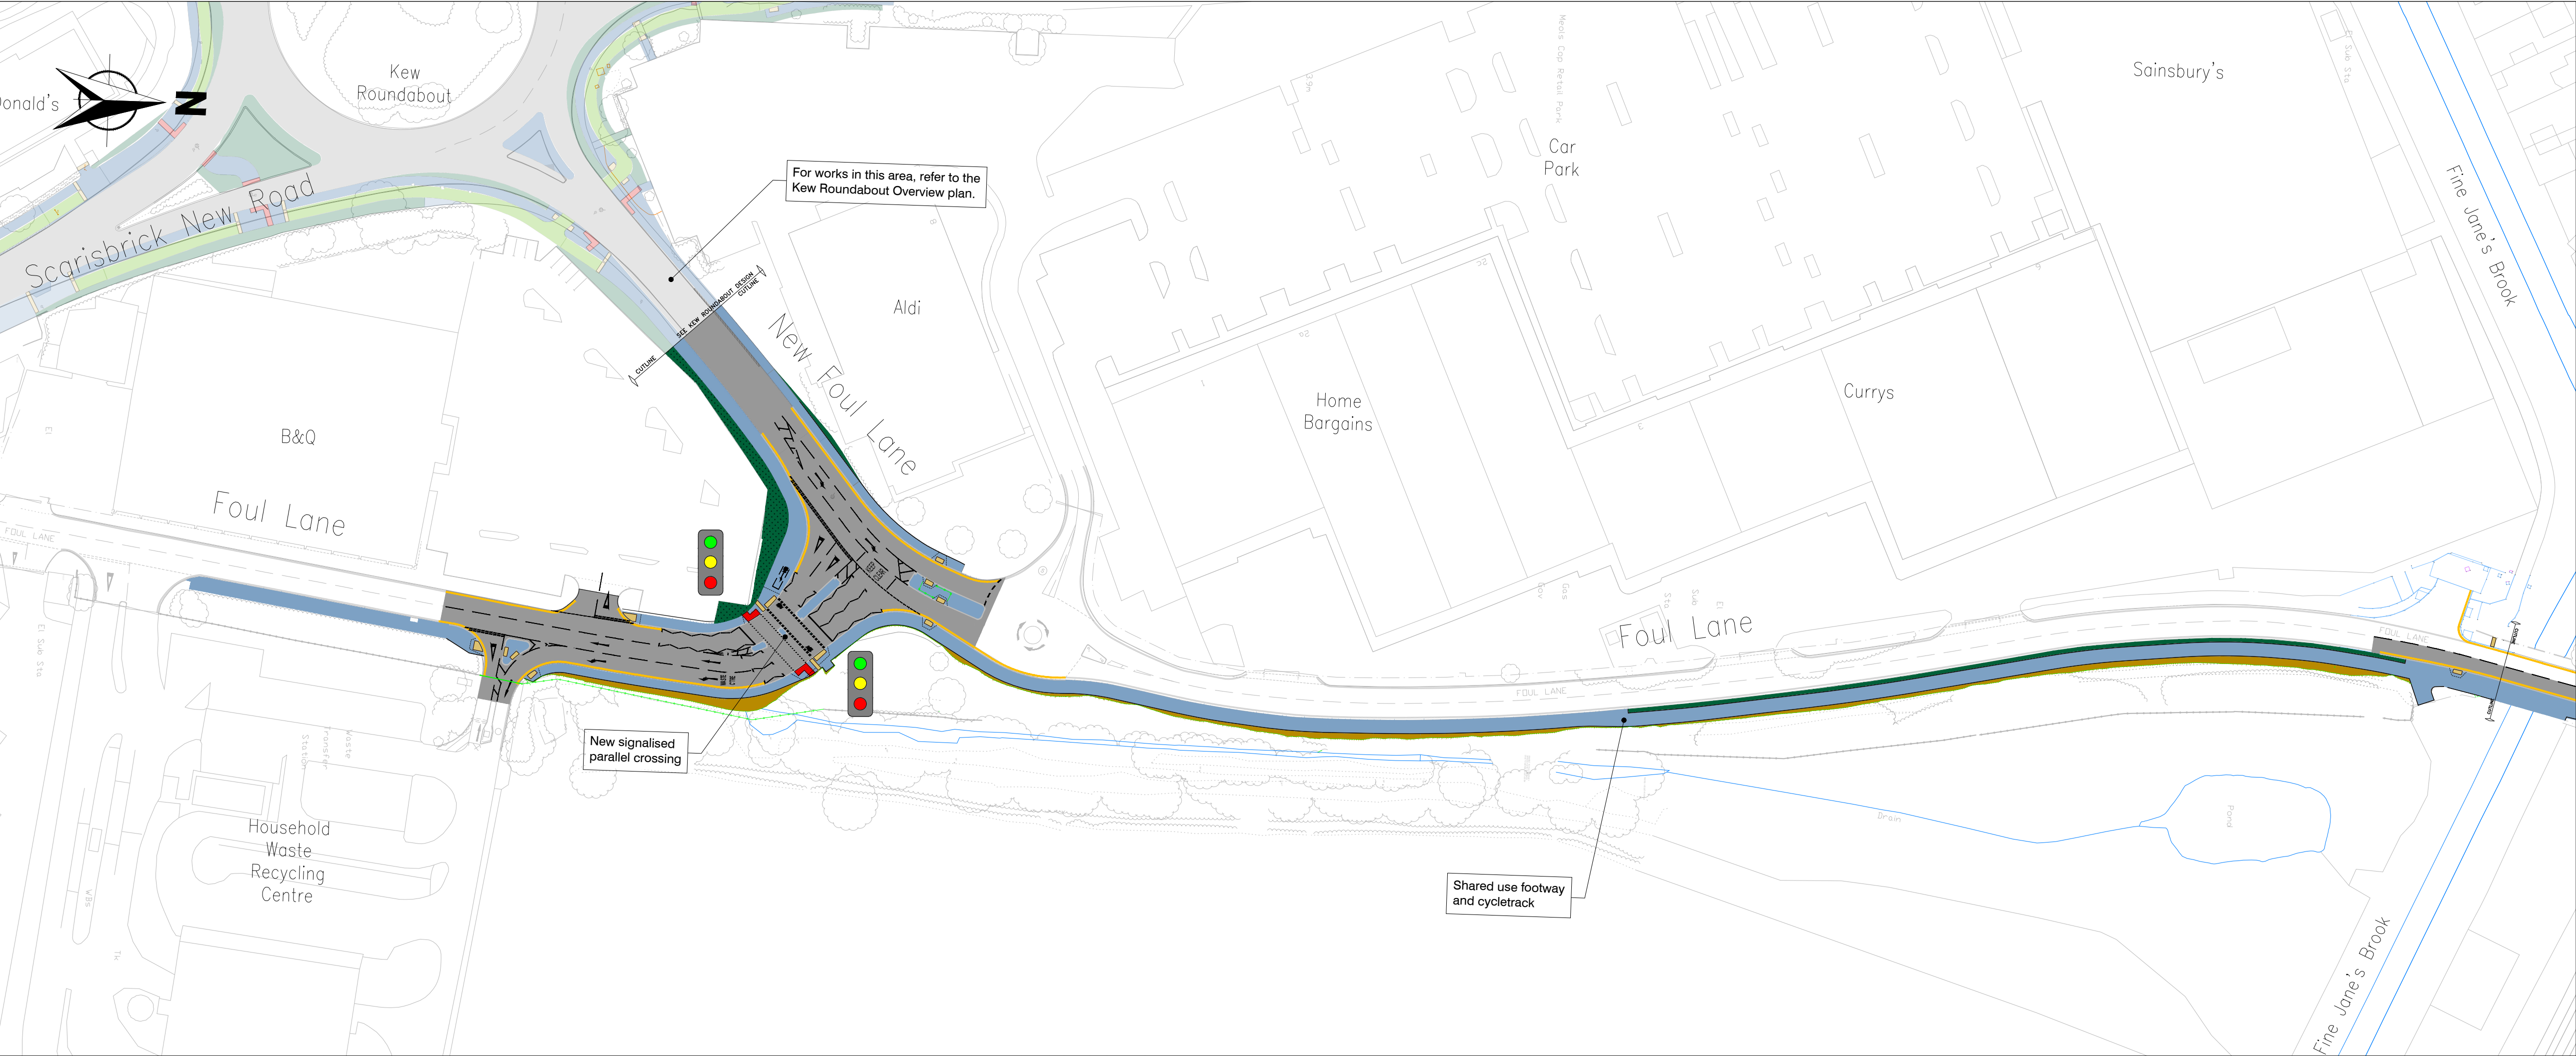

- NOTES:**
1. This drawing is intended as a detailed design overview for public viewing and is not for construction purposes.
 2. All existing private access points (including driveways) will remain as existing, unless otherwise previously agreed with the land owner.
 3. All new signalised crossings will be either toucan or parallel crossing which facilitate both pedestrians and cyclists.

- GENERAL KEY:**
- Red Coloured Tactile Paving
 - Buff Coloured Tactile Paving
 - Cycletrack Demarcation Blocks
 - Proposed Pedestrian Guardrails
 - Proposed Boundary Fence
 - Traffic Signal (Indicative Location Only)

- SURFACE FINISHES KEY:**
- Carriageway Re-surfacing
 - New Red Coloured Asphalt Surfacing
 - Footway (Asphalt Surfacing)
 - New Segregated Cycleway (Asphalt Surfacing)
 - New Green Coloured Cycleway (Green Asphalt Surfacing)
 - New Paving Slab Footway
 - Verge



Rev	Description	Date	Drawn	Approved
-----	-------------	------	-------	----------

Sefton Council
Magdalen House, 30 Trinity Road, Bootle, Merseyside, L20 3NJ

Drawing Status
ISSUED FOR CONSTRUCTION

Scheme
**SOUTHPORT EASTERN APPROACHES
DETAILED DESIGN**

Drawing Title
**FOUL LANE
SCHEME OVERVIEW**

Scale Not to Scale	Designed	Drawn AM	Checked	Date AUG 2026
Project No 5217408 - DES - DR - 101	Originator	Type	Drawing No	Rev C01